

SHORELINE SURVEYS LTD
 Hydrographic — Geophysical — Topographic

Worfield Hall, Worston, Doncaster, Donat D17 8BA
 Telephone: +44 1529 638263 or +44 7950 038373
 email@shorelinesurveys.com www.shorelinesurveys.com

TITLE
 Bathymetric survey within Ramsgate Harbour —
 Royal Outer Harbour Area 2 (Southern)

CLIENT
 Thanet District Council

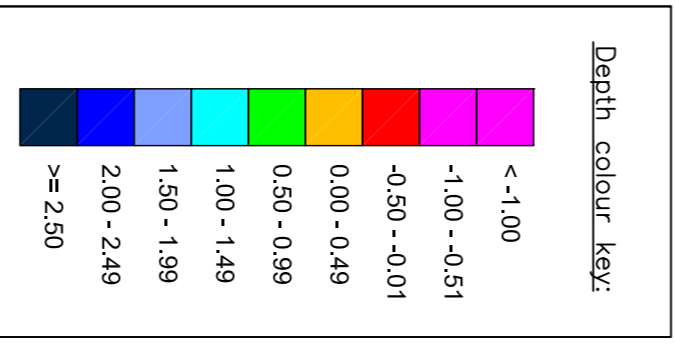
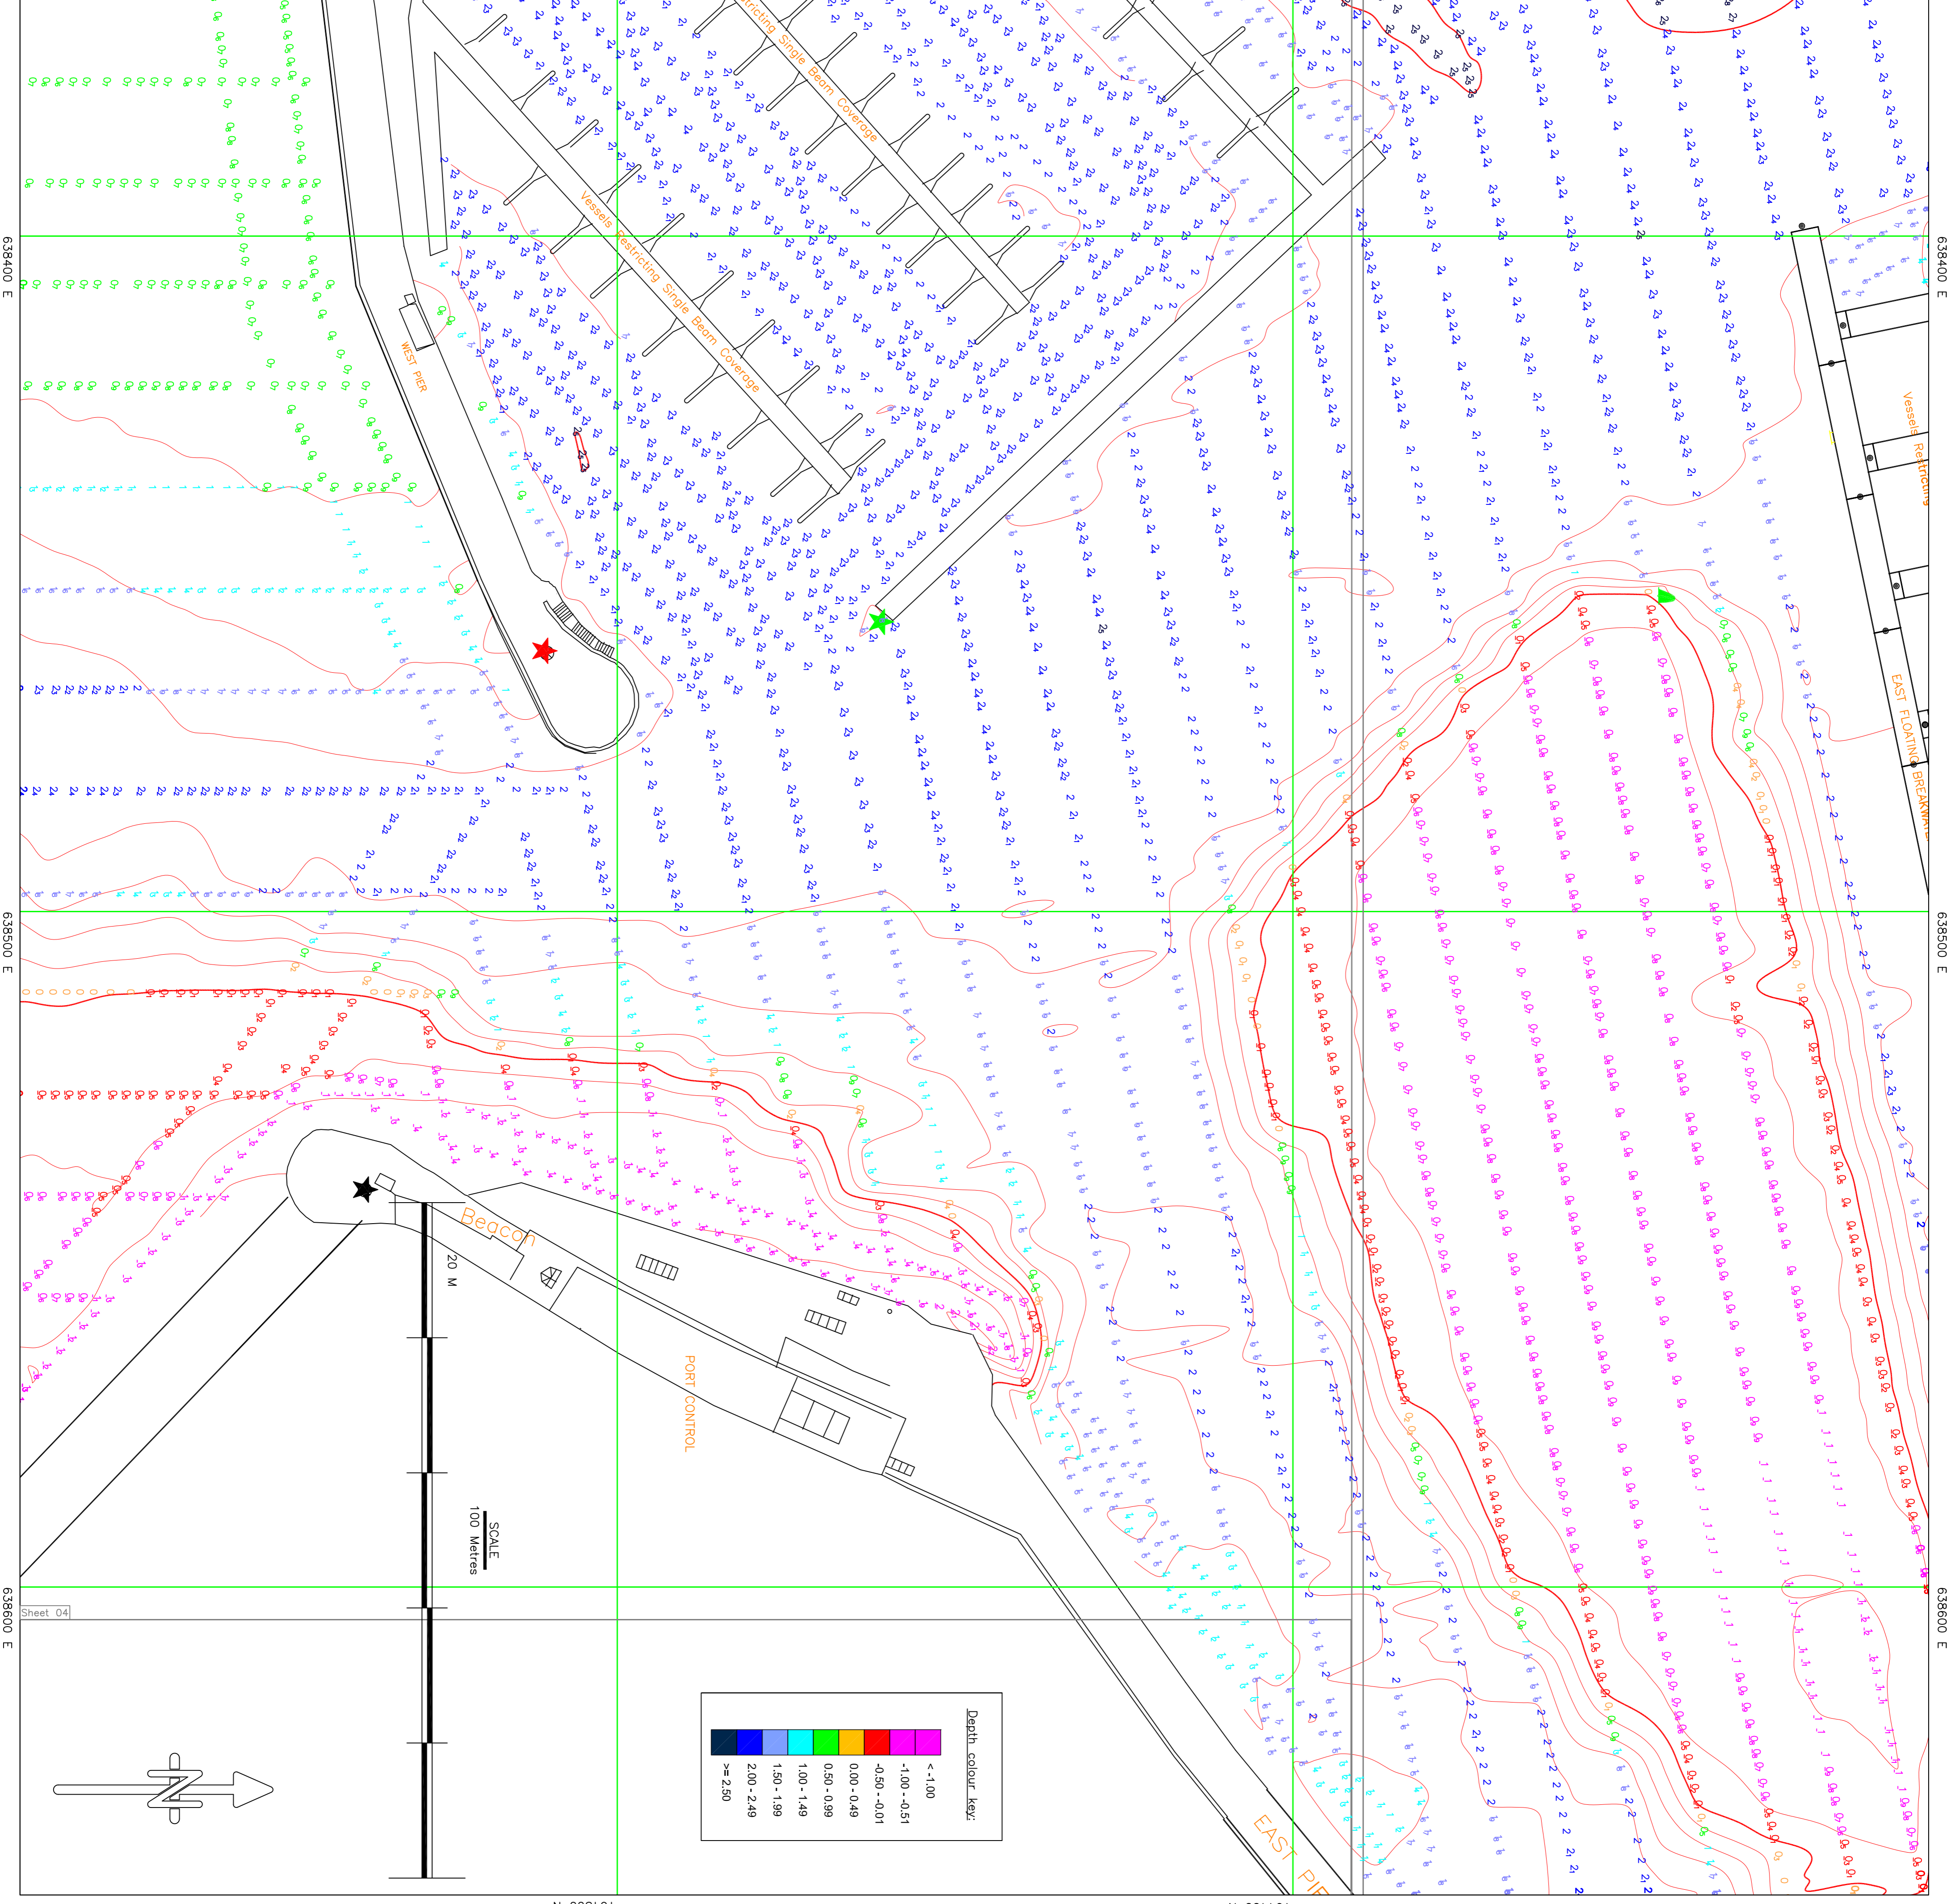
PROJECT January 2023 scheduled survey

NOTES/REVISIONS:
 Consistent with other surveys of this area.
 Show date in sheet supplied.

Project No: 12171 Scale: Date: Surveyed by: P.L.M.F. no not scale
 Drawing No: 02 1:500 31.01.23 Drawn by: T.C. Comment

BATHYMETRIC SURVEY

Conducted in OSDB86 using GNSS, CD taken as 2.58 metres below Ordnance Datum Meanyn (ODM), MMS, GNSS, Tidal and MWL data post-processed using PPK. Soundings noted at 2 metre intervals using IHO rounding rules. Contours at 0.50 metre intervals. Survey coverage is not 100%. Bed mounted obstructions are not certifiably detected.

Sheet 04

638600 E