

SHORELINE SURVEYS LTD
 Hydrographic — Geophysical — Topographic
 Watford Hall, Watton, Doncaster, Donat DT2 8BA
 Telephone: +44 1929 492623 or +44 7950 038379
 email@shorelinesurveys.com — www.shorelinesurveys.com

TITLE
 Bathymetric survey within Romsgate Harbour —
 Romsgate Newport — Area 1


CLIENT
 Thanet District Council

PROJECT
 January 2023 scheduled survey


NOTES/REVISIONS
 Consistent with the original data reference work. Shows data in sheet supplied.

Project No: 21271
 Scale: 1:1250
 Date: 31/01/23
 Drawn by: PL/MF
 Checked by: TF
 Surveyed by: PL/MF
 Drawn by: TG
 No WIP SCALE
 Comment

BATHYMETRIC SURVEY
 Conducted in 058856 using GSN15.
 CD taken as Chart Datum (CD) in metres.
 Depths below Chart Datum (DB) in metres.
 MMS, 0585, Tidal and MMS data post-processed using PPTAC.
 Soundings spaced at 5 metre intervals using IHO rounding rules.
 Survey coverage is not 100%.
 Bed mounted obstructions are not certified detected.
 Single beam line spacing: 20 metres.
 Channel extents.

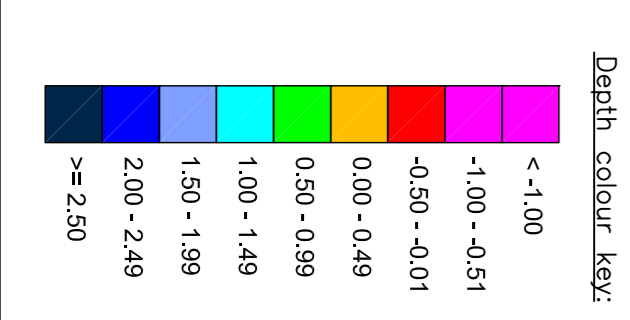

638400 E

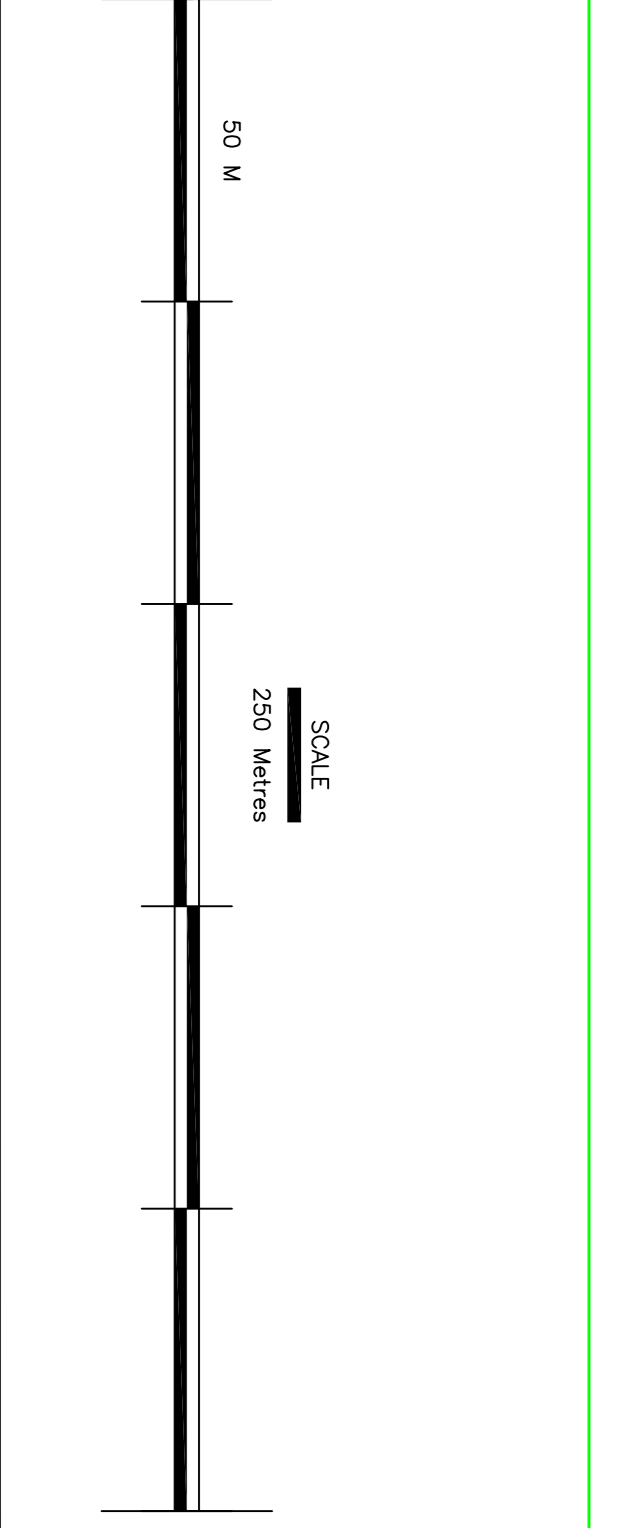

638800 E

163800 N

638000 E

638400 E

638800 E

164200 N

164200 N

