

**SHORELINE SURVEYS LTD**  
 Hydrographic — Geophysical — Topographic  
 Waverley Hall, Wootton Bassett, Dorset DT2 8BA  
 Telephone: +44 1525 83624 or +44 146 338373  
 email@shorelinesurveys.com www.shorelinesurveys.com



**Bathymetric survey within Romsgate Harbour — Romsgate Newport — Approaches East**  
 Thanet District Council

NOTES/REVISIONS:  
 Coordinates are WGS 84, datum is datum used.  
 Sheet data is sheet supplied.

Q2 May 2023 scheduled survey

Project No: 22215  
 Scale: 1:1250  
 Date: 24.05.23  
 Drawn by: PLMH  
 Checked by: PL

**BATHYMETRIC SURVEY**  
 Conducted in OSDB16 using OSN15.  
 CD taken as 2.28 metres below Ordnance Datum Meanyn (ODN).  
 MMS, OMS, Tidal and WMS data post-processed using PIPACK.  
 Soundings spaced at 5 metre intervals using IHO rounding rules.  
 Contours at 0.50 metre intervals.  
 Survey coverage is not 100%.  
 Bed mounted obstructions are not entirely detected.  
 Single beam line spacing: 20 metres.  
 Channel extents.

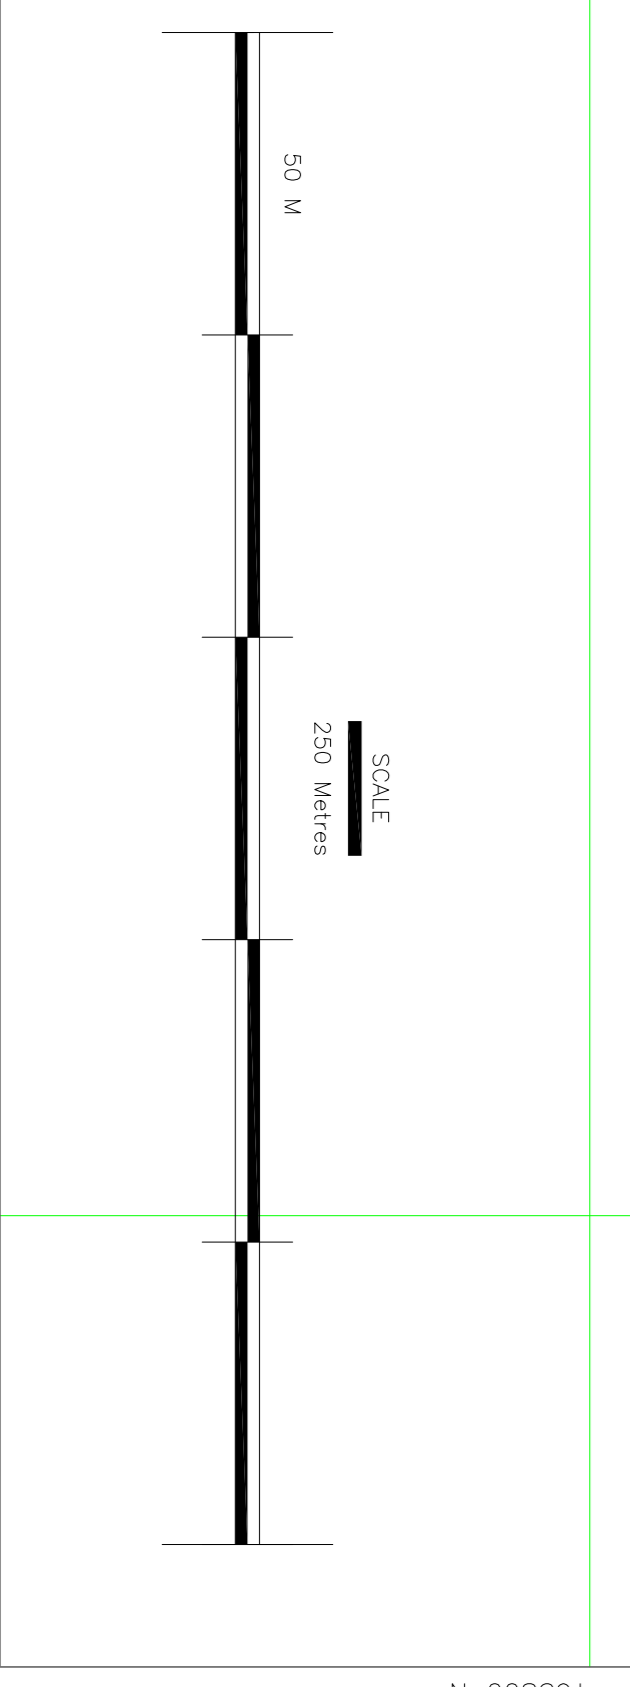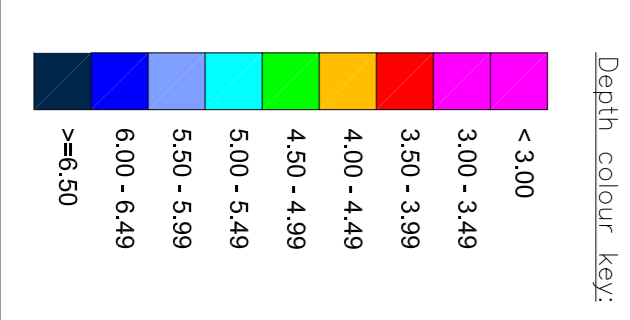

164200 N  
 640000 E  
 163800 N  
 640400 E  
 640800 E