

SHORELINE SURVEYS LTD
 Hydrographic — Geophysical — Topographic
 Watford Hill, Weston, Dordrecht, Dorset DT2 8BA
 Telephone: +44 1525 85823 or +44 7502 038373
 email@shoresurveys.com — www.shoresurveys.com

TITLE
 Bathymetric survey within Romsgate Harbour —
 Romsgate Newport — Area 1



CLIENT
 Torneil District Council

PROJECT Q2 May 2023 scheduled survey

NOTES/REVISIONS:
 Consistent with adjacent drawings
 Sheet data is client supplied

PROJECT No: 22215
Scale: 1:1250
Date: 24.05.23
Drawn by: PL/MLF
Checked by: PL

BATHYMETRIC SURVEY
 Conducted in OSDB16 using GNSS/RTK
 CD taken as 2.58 metres below Ordnance Datum Meanyn (ODM)
 MMS, DMS, tidal and MWL data post-processed using PPTPC
 Soundings stated at 5 metre intervals using IHO rounding rules
 Contours at 0.50 metre intervals
 Survey coverage is not 100%
 Bed mounted obstructions are not certifiably detected
 Single beam line spacing: 20 metres
 Channel extents

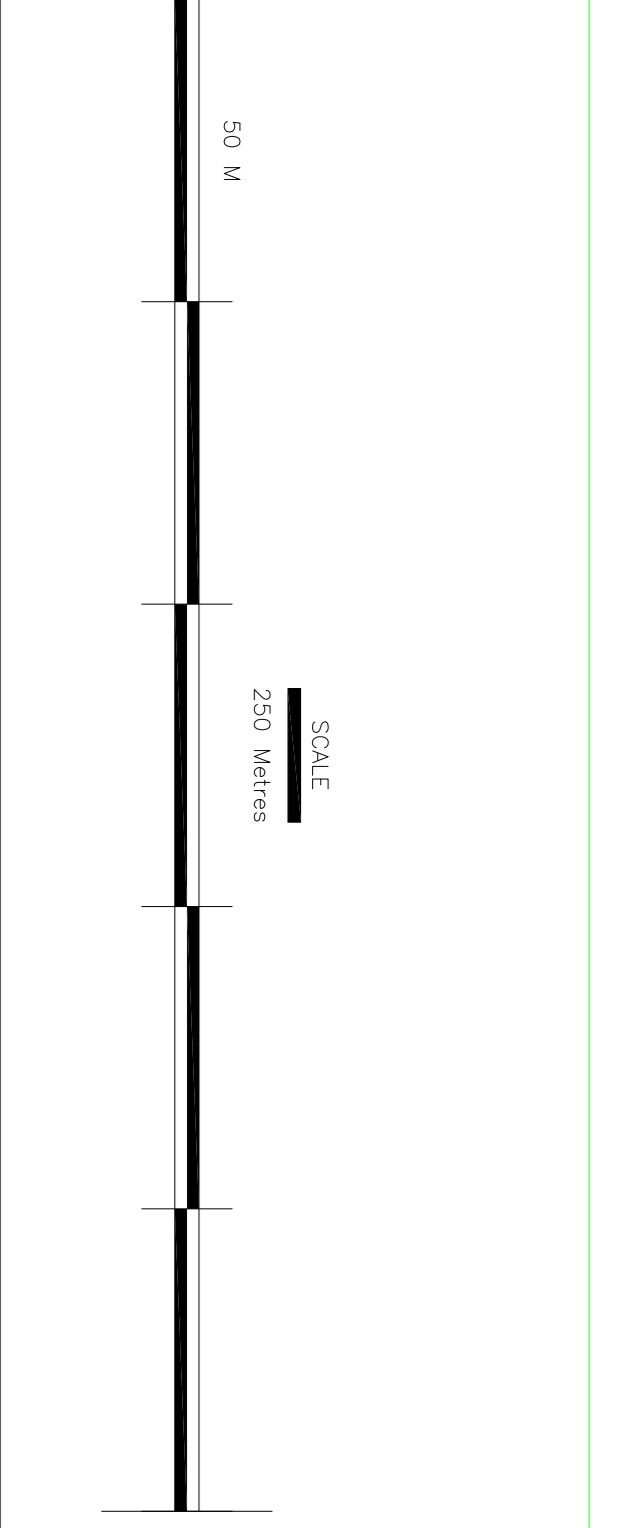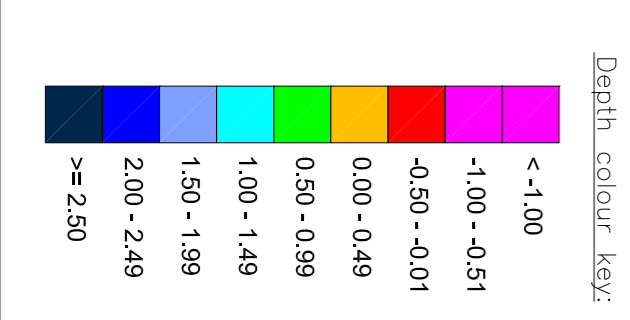

638000 E 163800 N 638400 E 638800 E 164200 N