

**SHORELINE SURVEYS LTD**  
 Hydrographic — Geophysical — Topographic  
 Market Hall, Weston, Gloucester, Dorset DT2 8BA  
 Telephone: +44 7528 033317 www.shoresurveys.com  
 email: info@shoresurveys.com

**TITLE**  
 Bathymetric survey within Romsgate Harbour —  
 Royal Outer Harbour Area 2 (Southern)



**CLIENT**  
 Thanet District Council

**PROJECT** January 2024 Scheduled Survey

**NOTES/REVISIONS**  
 Consistent with other information available with  
 client. Date of issue: 11/01/24  
 Sheet data is client supplied.

Project No: 12318 Scale: 1:500 Surveyed by: TG, MW  
 Drawing No: 02 Date: 24/01/24 Drawn by: TG, MW  
 Created by: ET

**BATHYMETRIC SURVEY**  
 Conducted in OSDB86 using GNSS RTK.  
 CD taken as 2.58 metres below Ordnance Datum Meanyn (ODM).  
 MMS (GNSS) Total and MW data post-processed using PANDA.  
 Soundings stated at 2 metre intervals using IHO rounding rules.  
 Survey coverage is not 100%.  
 Bad mounted obstructions are not carefully detected.  
 Consistent with other information available with  
 client. Date of issue: 11/01/24

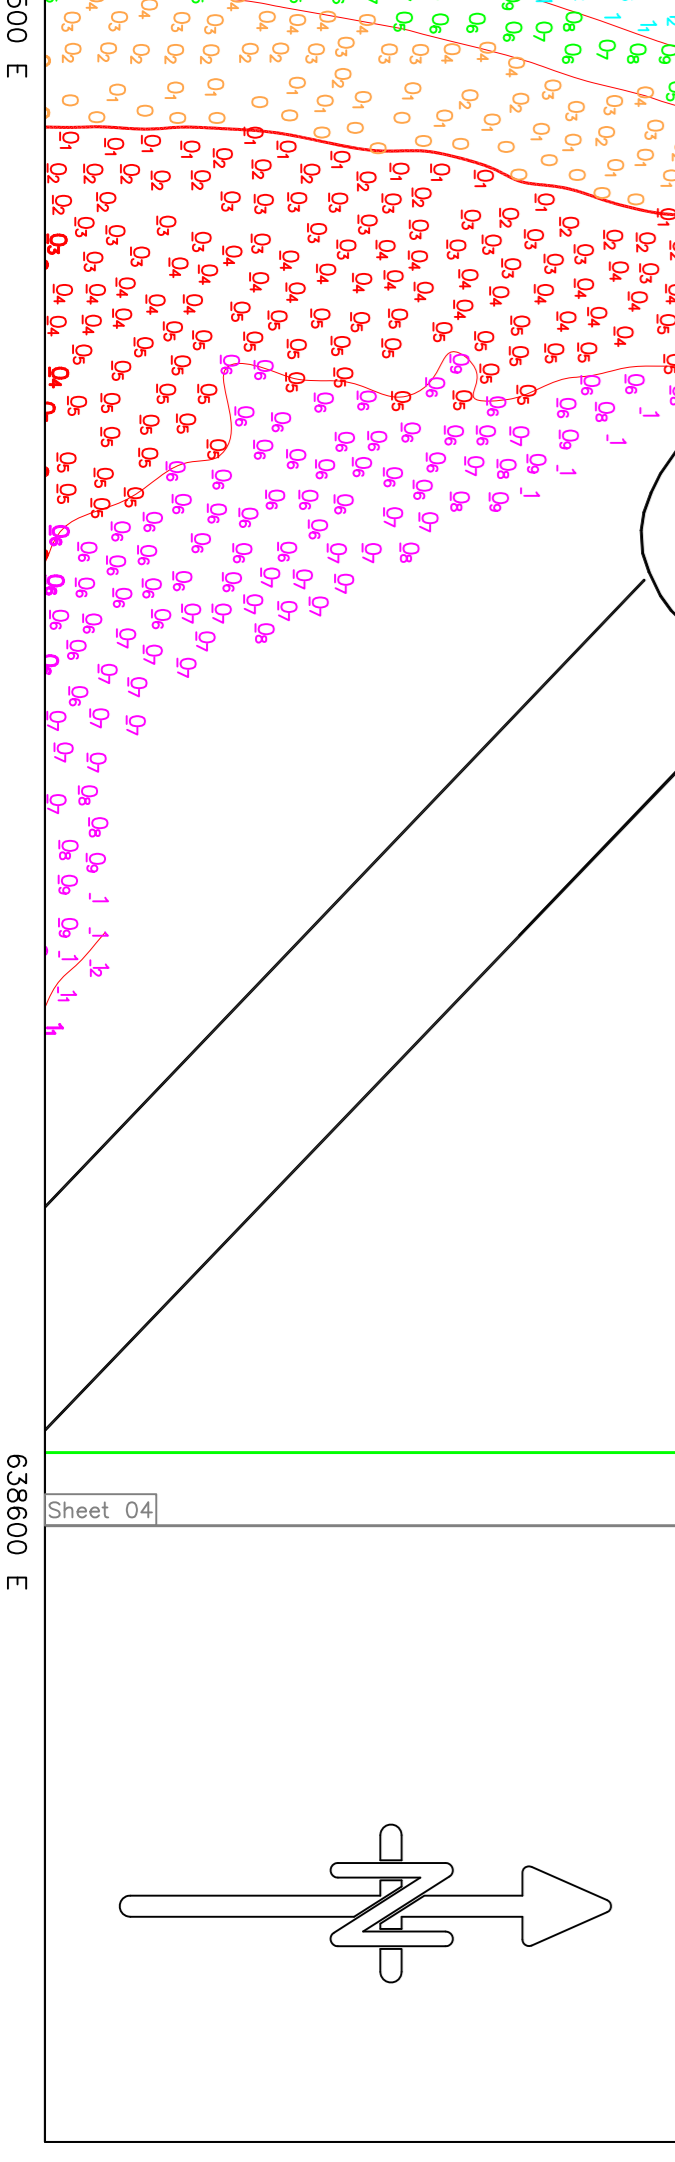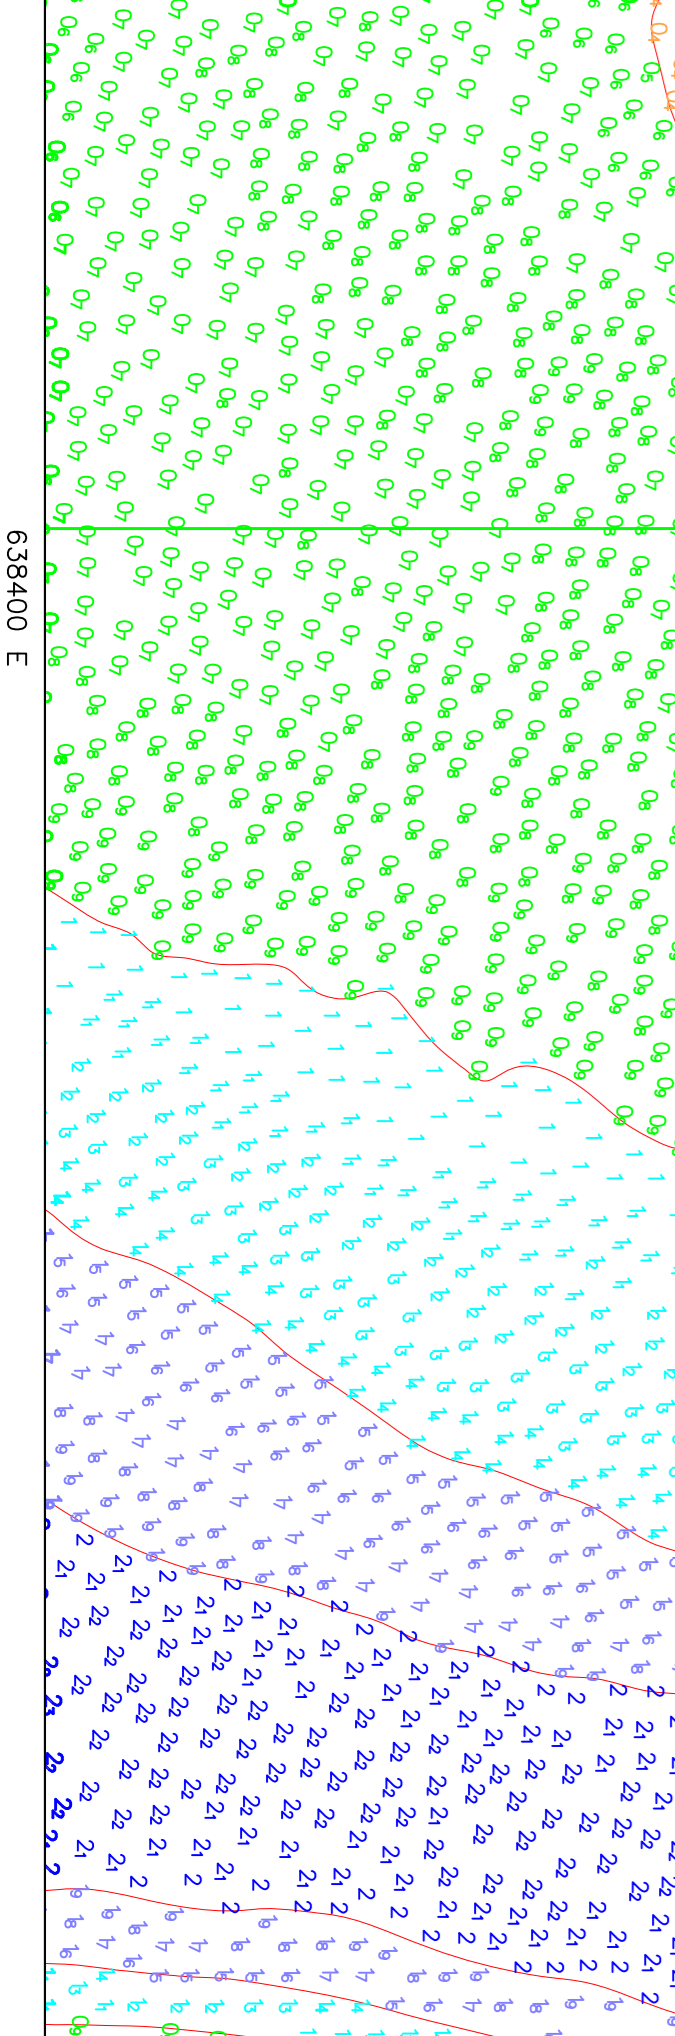

**Depth colour key:**

Light Blue	<-1.00
Blue	-1.00 -0.51
Green	-0.50 -0.01
Yellow	0.00 -0.49
Orange	0.50 -0.99
Red	1.00 -1.49
Pink	1.50 -1.99
Light Purple	2.00 -2.49
Dark Purple	>= 2.50

**SCALE**  
 100 Metres

20 M

**North Arrow**

Sheet 04